


Ground Floor

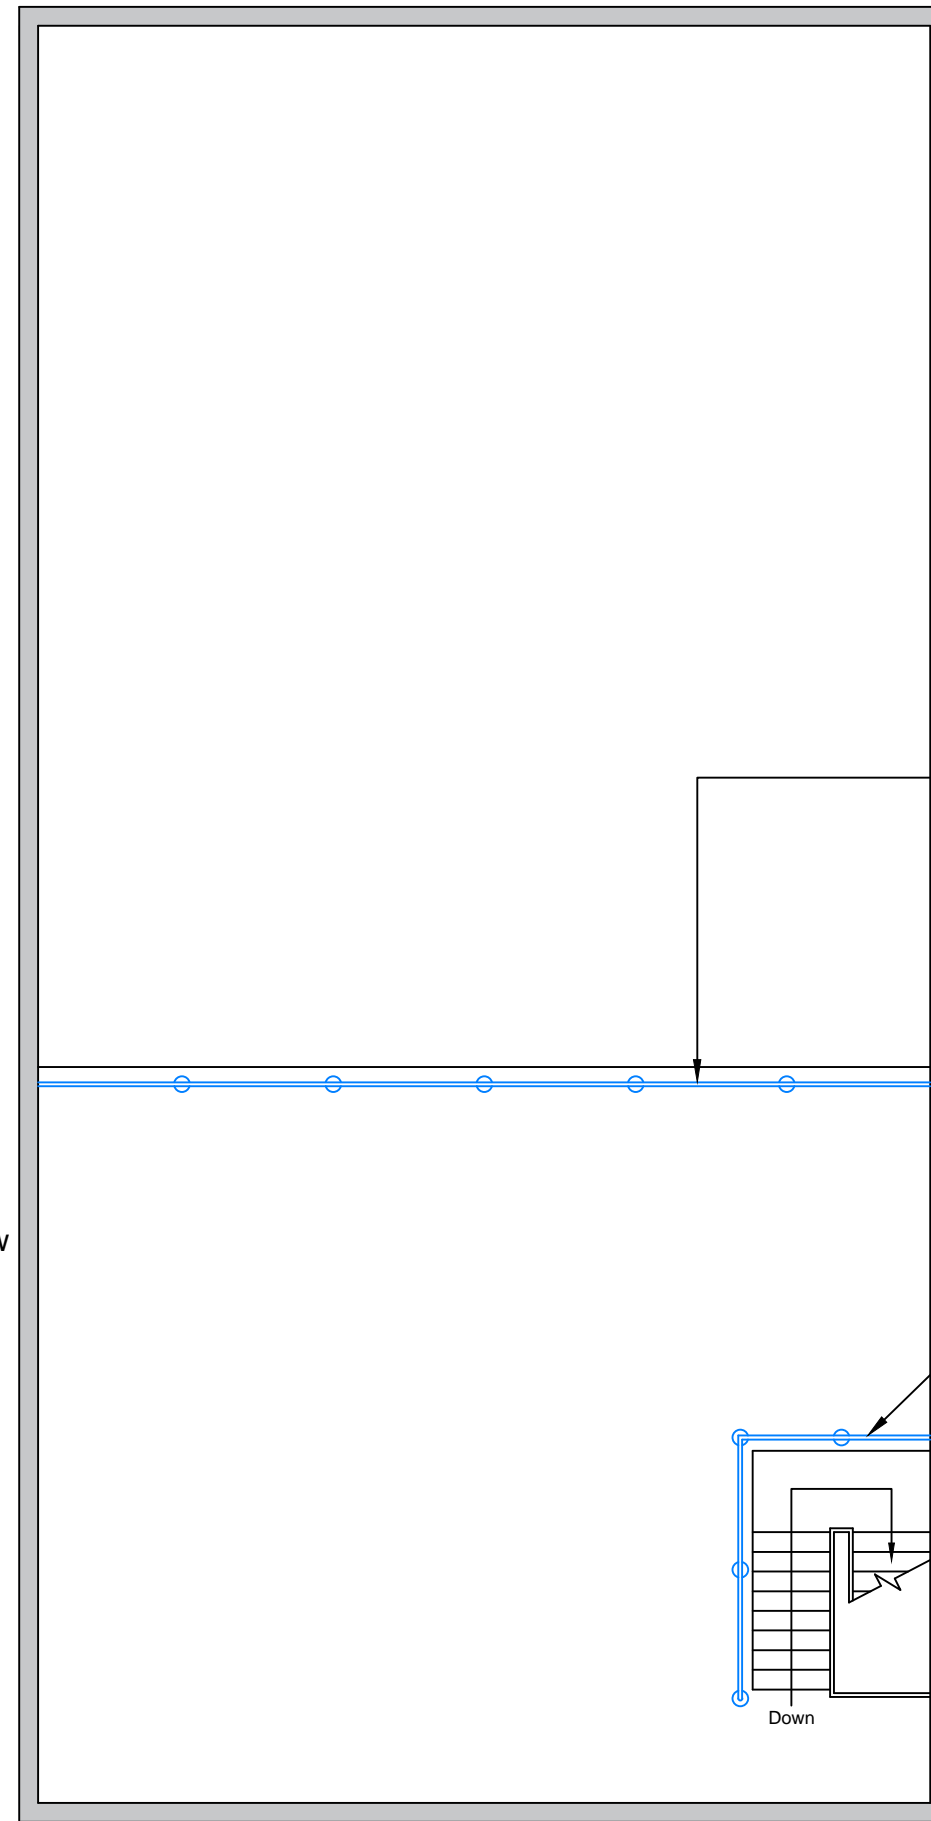

First Floor

1No. new WC & 1No. new disabled WC / Shower.

Helme + Partners

Unit A
 Parkfield Industrial Estate
 Culvert Place
 London
 SW11 5BA

Ground & First Floor Plan
 As Proposed - Option 3

Drawing No **JHP RS271 - 004**

Scale A3@1:100	Revision
Date Apr 2022	