



NOTES:


SUBJECT TO STATUTORY CONSENTS
 BASED ON SURVEY'S BY ARENA & GREENHATCH LTD.
 BASED ON OS MAP REPRODUCED BY PERMISSION OF
 CONTROLLER OF HM STATIONARY OFFICE (c) CROWN
 COPYRIGHT
 COPYRIGHT RESERVED
 DO NOT USE ELECTRONIC VERSIONS OF THIS DRAWING TO
 DETERMINE DIMENSIONS UNLESS SPECIFICALLY
 AUTHORISED BY MICHAEL SPARKS ASSOCIATES
 IF USING AN ELECTRONIC VERSION OF THIS DRAWING
 FIGURED DIMENSIONS TAKE PRECEDENCE AND NOTIFY
 MICHAEL SPARKS ASSOCIATES OF ANY DISCREPANCIES

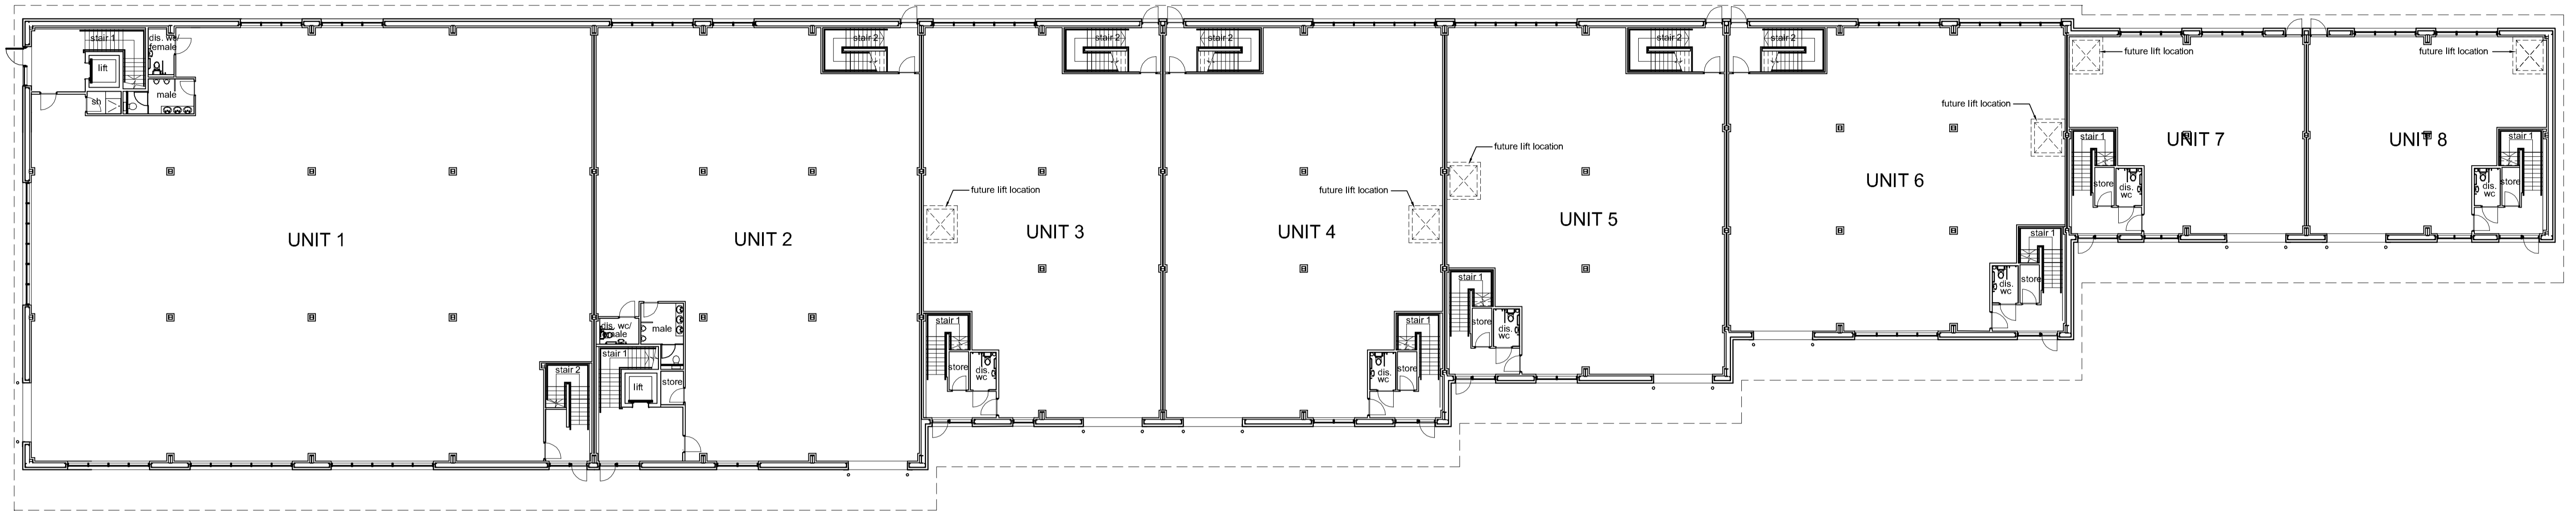

01 Ground Floor Plan - Units 1-8
 107 1:200

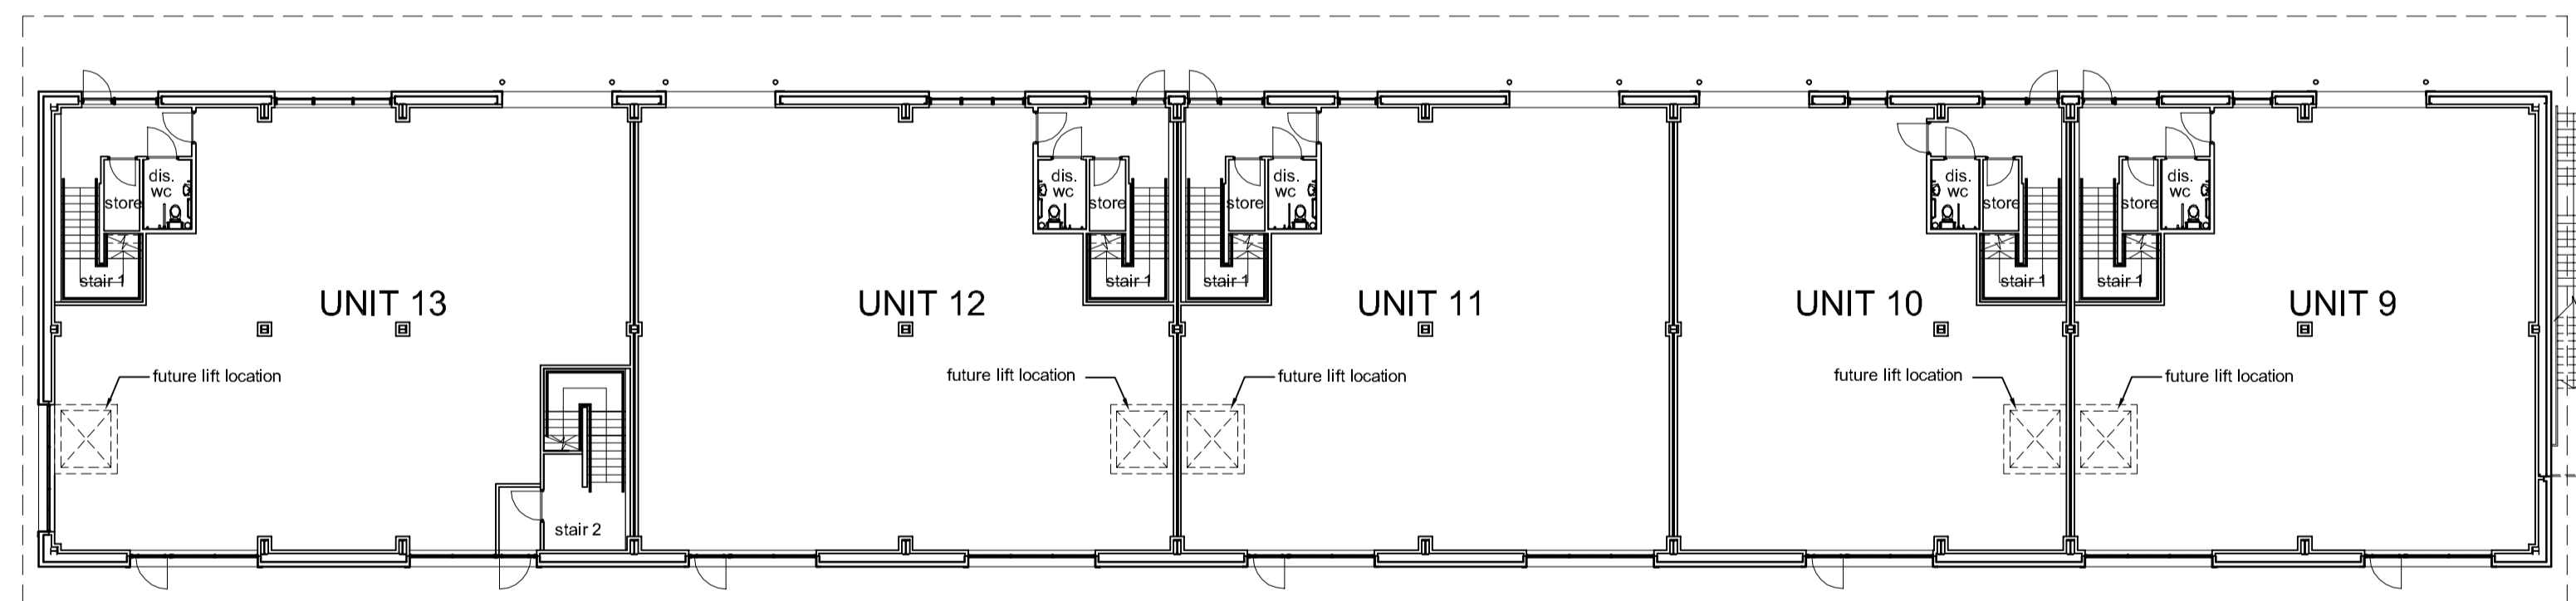


02 Ground Floor Plan - Units 9-13
 107 1:200

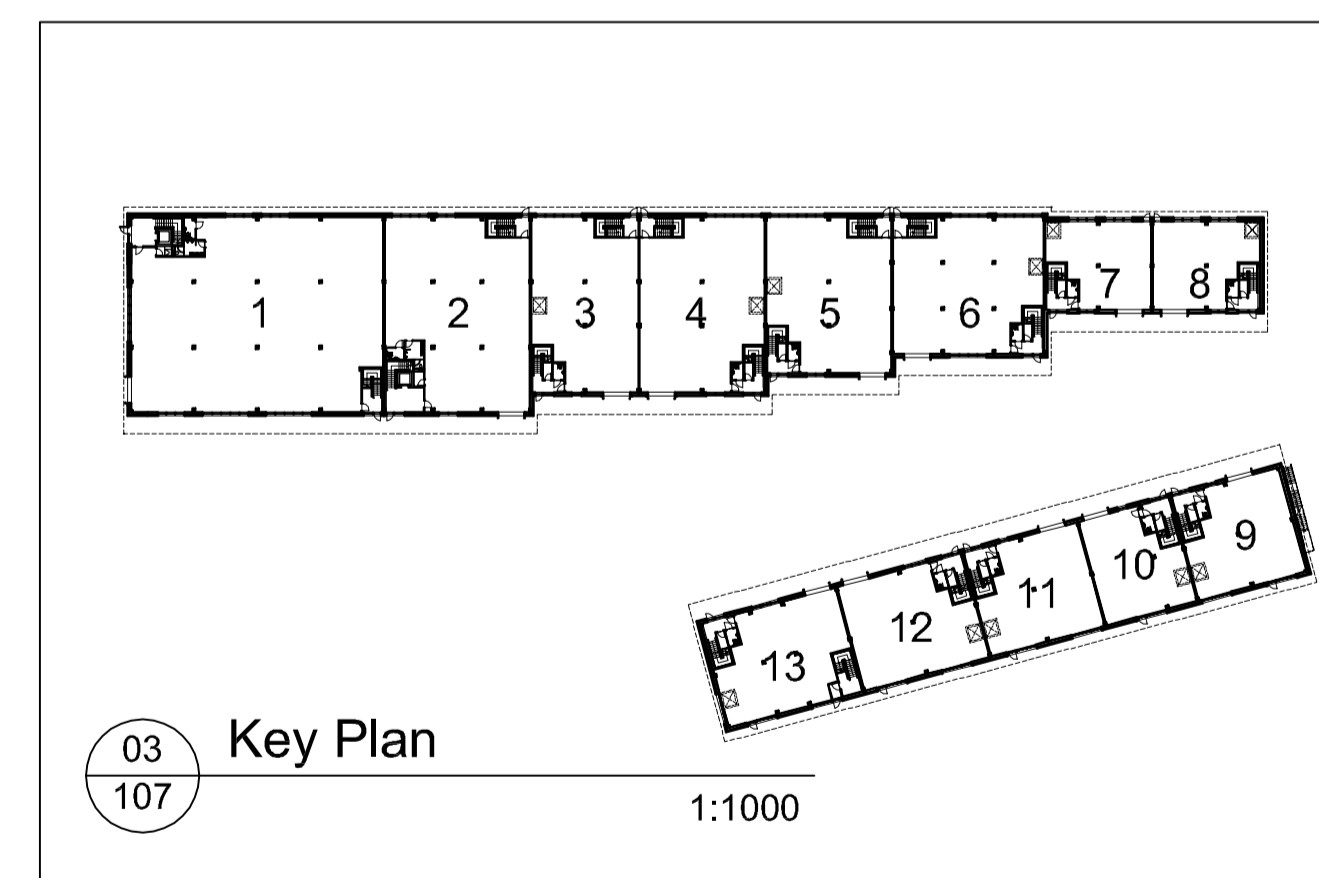


03 Key Plan
 107 1:1000

REV	DATE	NOTE	DRAW	CHECK
B	16/01/06	General update. Units 9-13 amended unit sizes	PB	SD
A	23.11.05	Units 1 & 2 sizes amended. General update.	SD/PB	SD

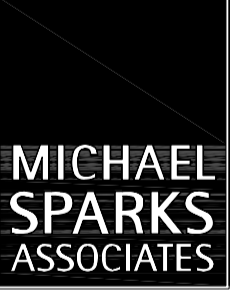

CHARTERED ARCHITECTS
 11 PLATO PLACE
 ST. BONS ROAD
 LONDON SW6 4TU
 TELEPHONE 020 7736 6162
 FAX 020 7736 3896
 www.msa-architects.co.uk



TITLE
GLENGALL ROAD, PECKHAM

DRAWING
GROUND FLOOR PLANS

CLIENT
EXTON ESTATES

DATE	SCALE	DRAWN
SEPTEMBER 2005	1:200 @ A1	PB
	STATUS	CHECKED
	PLANNING	SD

DRAWING NUMBER
2525-PL-107B