



NOTES:


SUBJECT TO STATUTORY CONSENTS
 BASED ON SURVEY'S BY ARENA & GREENHATCH LTD.
 BASED ON OS MAP REPRODUCED BY PERMISSION OF CONTROLLER OF HM STATIONARY OFFICE (c) CROWN COPYRIGHT
 COPYRIGHT RESERVED
 DO NOT USE ELECTRONIC VERSIONS OF THIS DRAWING TO DETERMINE DIMENSIONS UNLESS SPECIFICALLY AUTHORISED BY MICHAEL SPARKS ASSOCIATES
 IF USING AN ELECTRONIC VERSION OF THIS DRAWING FIGURED DIMENSIONS TAKE PRECEDENCE AND NOTIFY MICHAEL SPARKS ASSOCIATES OF ANY DISCREPANCIES

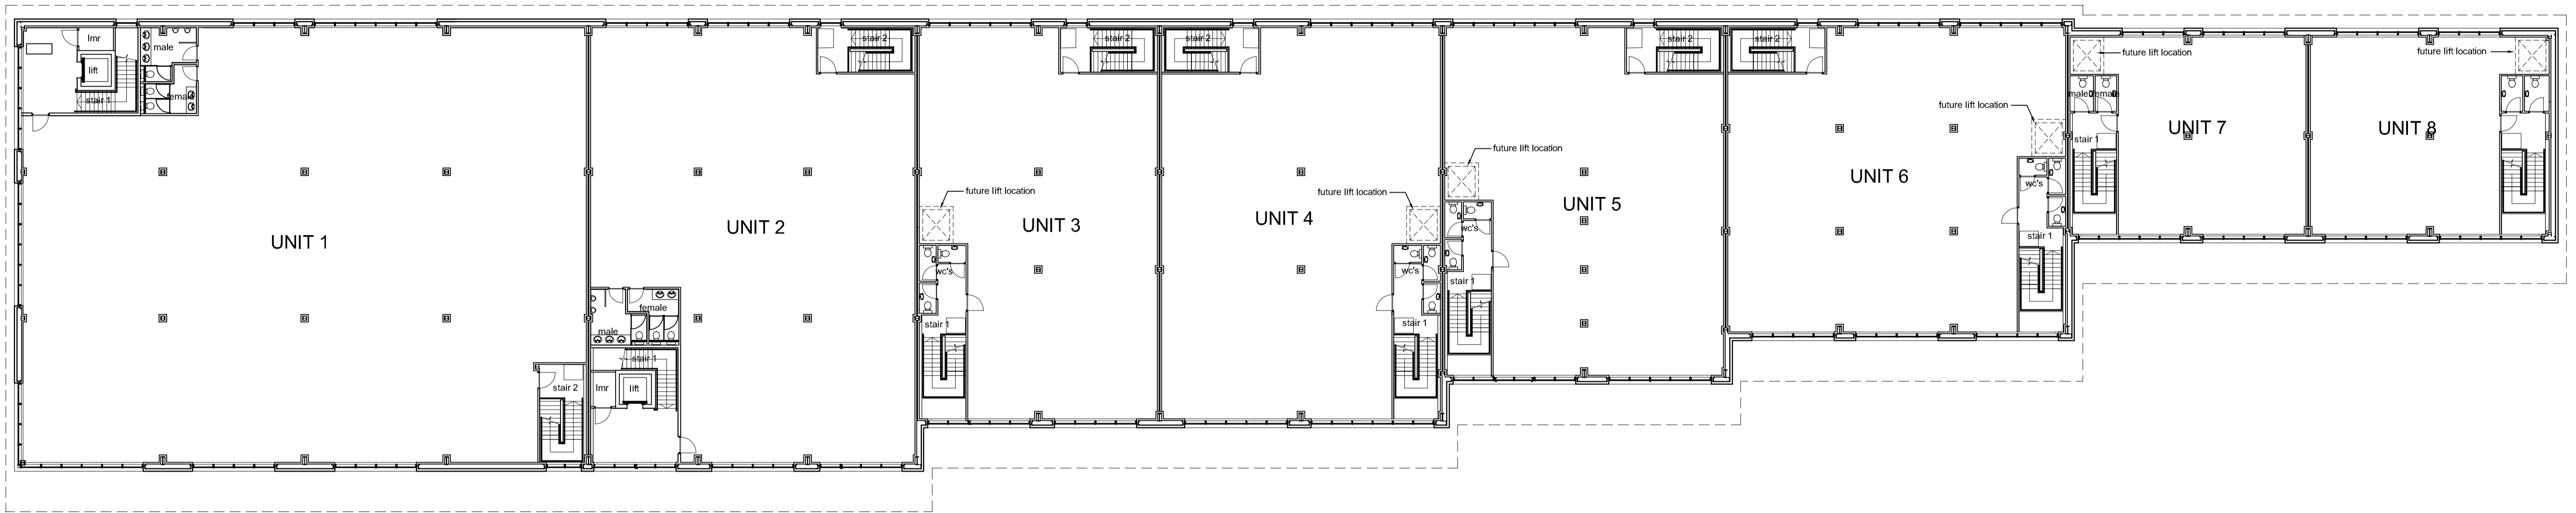

01 First Floor Plan - Units 1-8
 108 1:200

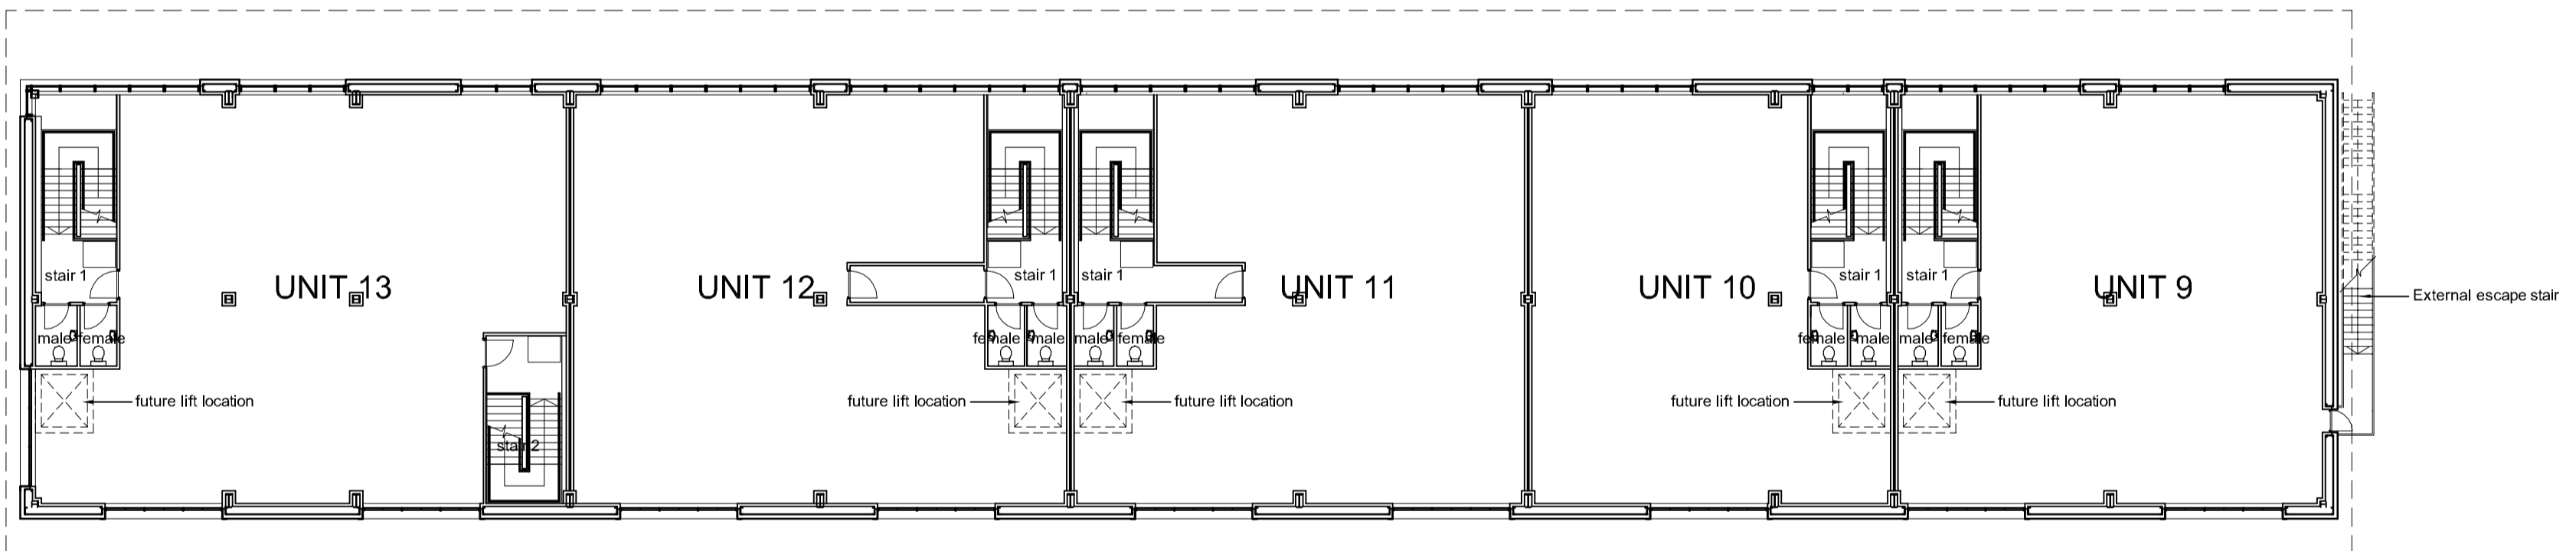


02 First Floor Plan - Units 9-13
 108 1:200

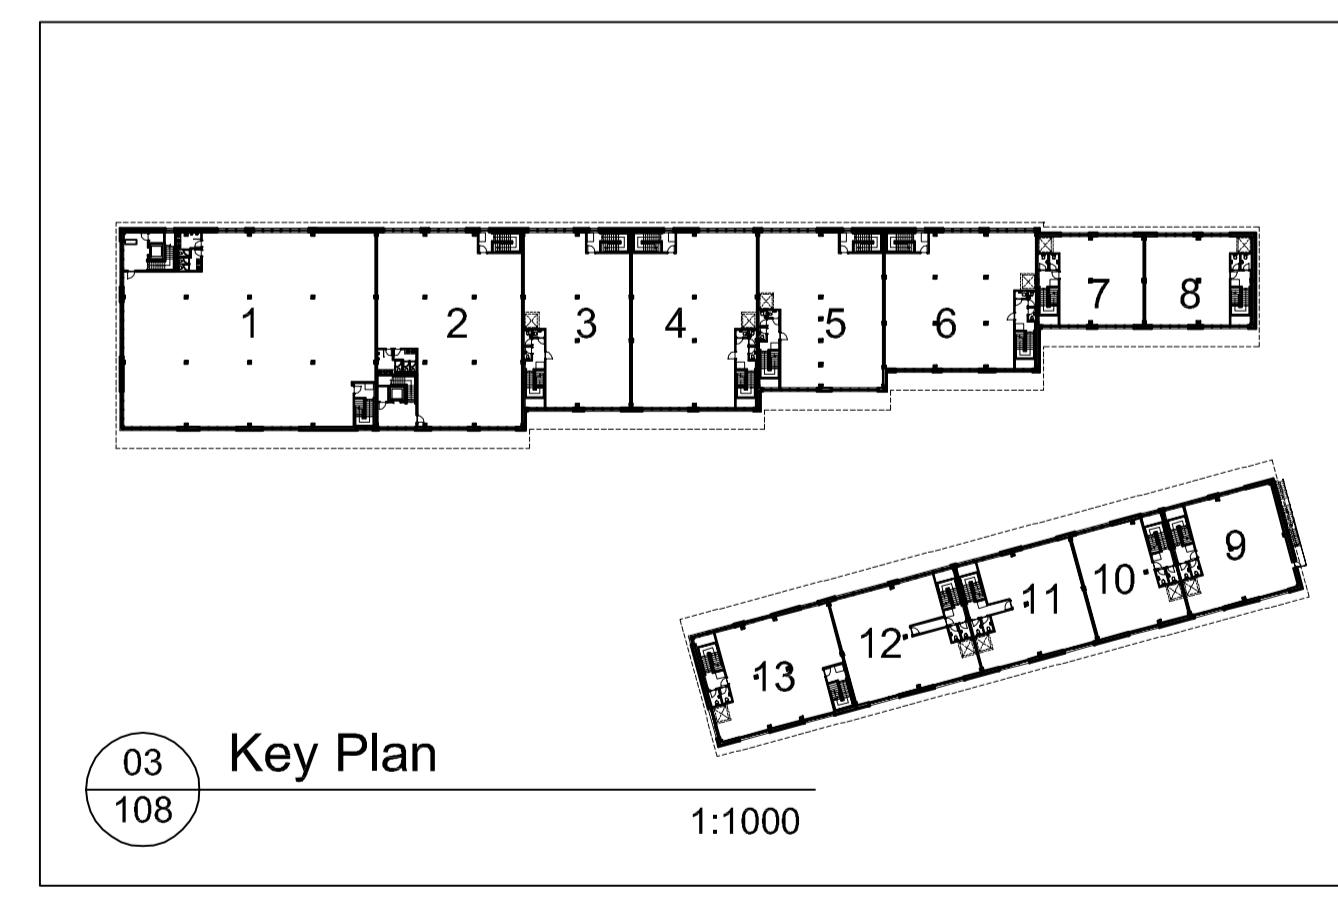


03 Key Plan
 108 1:1000

REV	DATE	NOTE	DRAW	CHECK
B	16/01/06	General update. Units 9-13 Amended unit sizes	PB	SD
A	23.11.05	Unit 1 & 2 sizes amended. General update.	SD/PB	SD

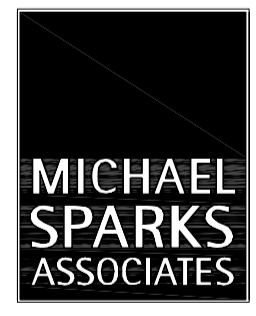

CHARTERED ARCHITECTS
 11 PLATO PLACE
 ST. DIONIS ROAD
 LONDON SW6 4TU
 TELEPHONE 020 7736 6162
 FAX 020 7736 3896
 www.msa-architects.co.uk



TITLE
 GLENGALL ROAD, PECKHAM

DRAWING
 FIRST FLOOR PLAN

CLIENT
 EXTON ESTATES

DATE SEPTEMBER 2005	SCALE 1:200 @ A1	DRAWN PB
STATUS PLANNING		CHECKED SD

DRAWING NUMBER
 2525-PL-108B