

The Contractor is to check and verify all building and site dimensions, levels, sewer invert levels and positions of drains before works start. Any discrepancy is to be notified to MDG Architects. **DO NOT SCALE FROM THIS DRAWING**
This drawing and the building works depicted are the copyright of MDG Ltd. and may not be reproduced or amended except by written permission.
No liability will be accepted for amendments made by other persons.

Rev.	Date	N	Revision
A	07.03.13	DS	Room numbers added
	18.03.13	PB	Areas added
B	04.04.13	MB	Car Deck staircase moved to reflect ground floor; parking numbers updated
	10.04.13	MB	Plant Room added
C	15.05.13	MB	Car Deck staircase moved to reflect ground floor; parking numbers updated; Telephony now has 8 positions; door added between corridor & Canteen
D	13.06.13	MB	New Plant room omitted; Cat Ladder added
E	09.09.13	MB	Coffee Station description added
F	18.07.14	JS	Door DF17 amended to double door
G	22.09.14	MB	Parts Carousel adjusted to reflect notional Tender specification
H	xx.09.14	MB	Parts Carousel adjusted to reflect client's specification; area infilled floor indicated
		LB	2 Storey Extension Removed; Existing First Floor to be kept the same: Added Car Parking Spaces

KEY

- Retained existing fabric & structure
- Fabric and structure to be demolished
- New fabric and structure

MDG
ARCHITECTS

INNOVATION THROUGH UNDERSTANDING

MDG Architects
The Old Combine Store
New House Farm Business Centre F: 01789 730 760
Langley Road Edstone
B95 6DL
T: 01789 730 767
E: innovation@mdg.co.uk
www.mdgarchitects.co.uk


PROJECT

**BMW PARK LANE
BATTERSEA AFTERSALES**



DRAWING

**PROPOSED
FIRST FLOOR G.A. PLAN**

SCALE	1:200 @ A1	CHECKED	MS
DATE	FEB 2013	DRAWN	DS
DWG. No.	M967.09	REVISION	H

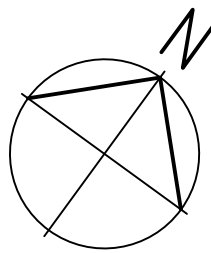

SCALE BAR (METRES)

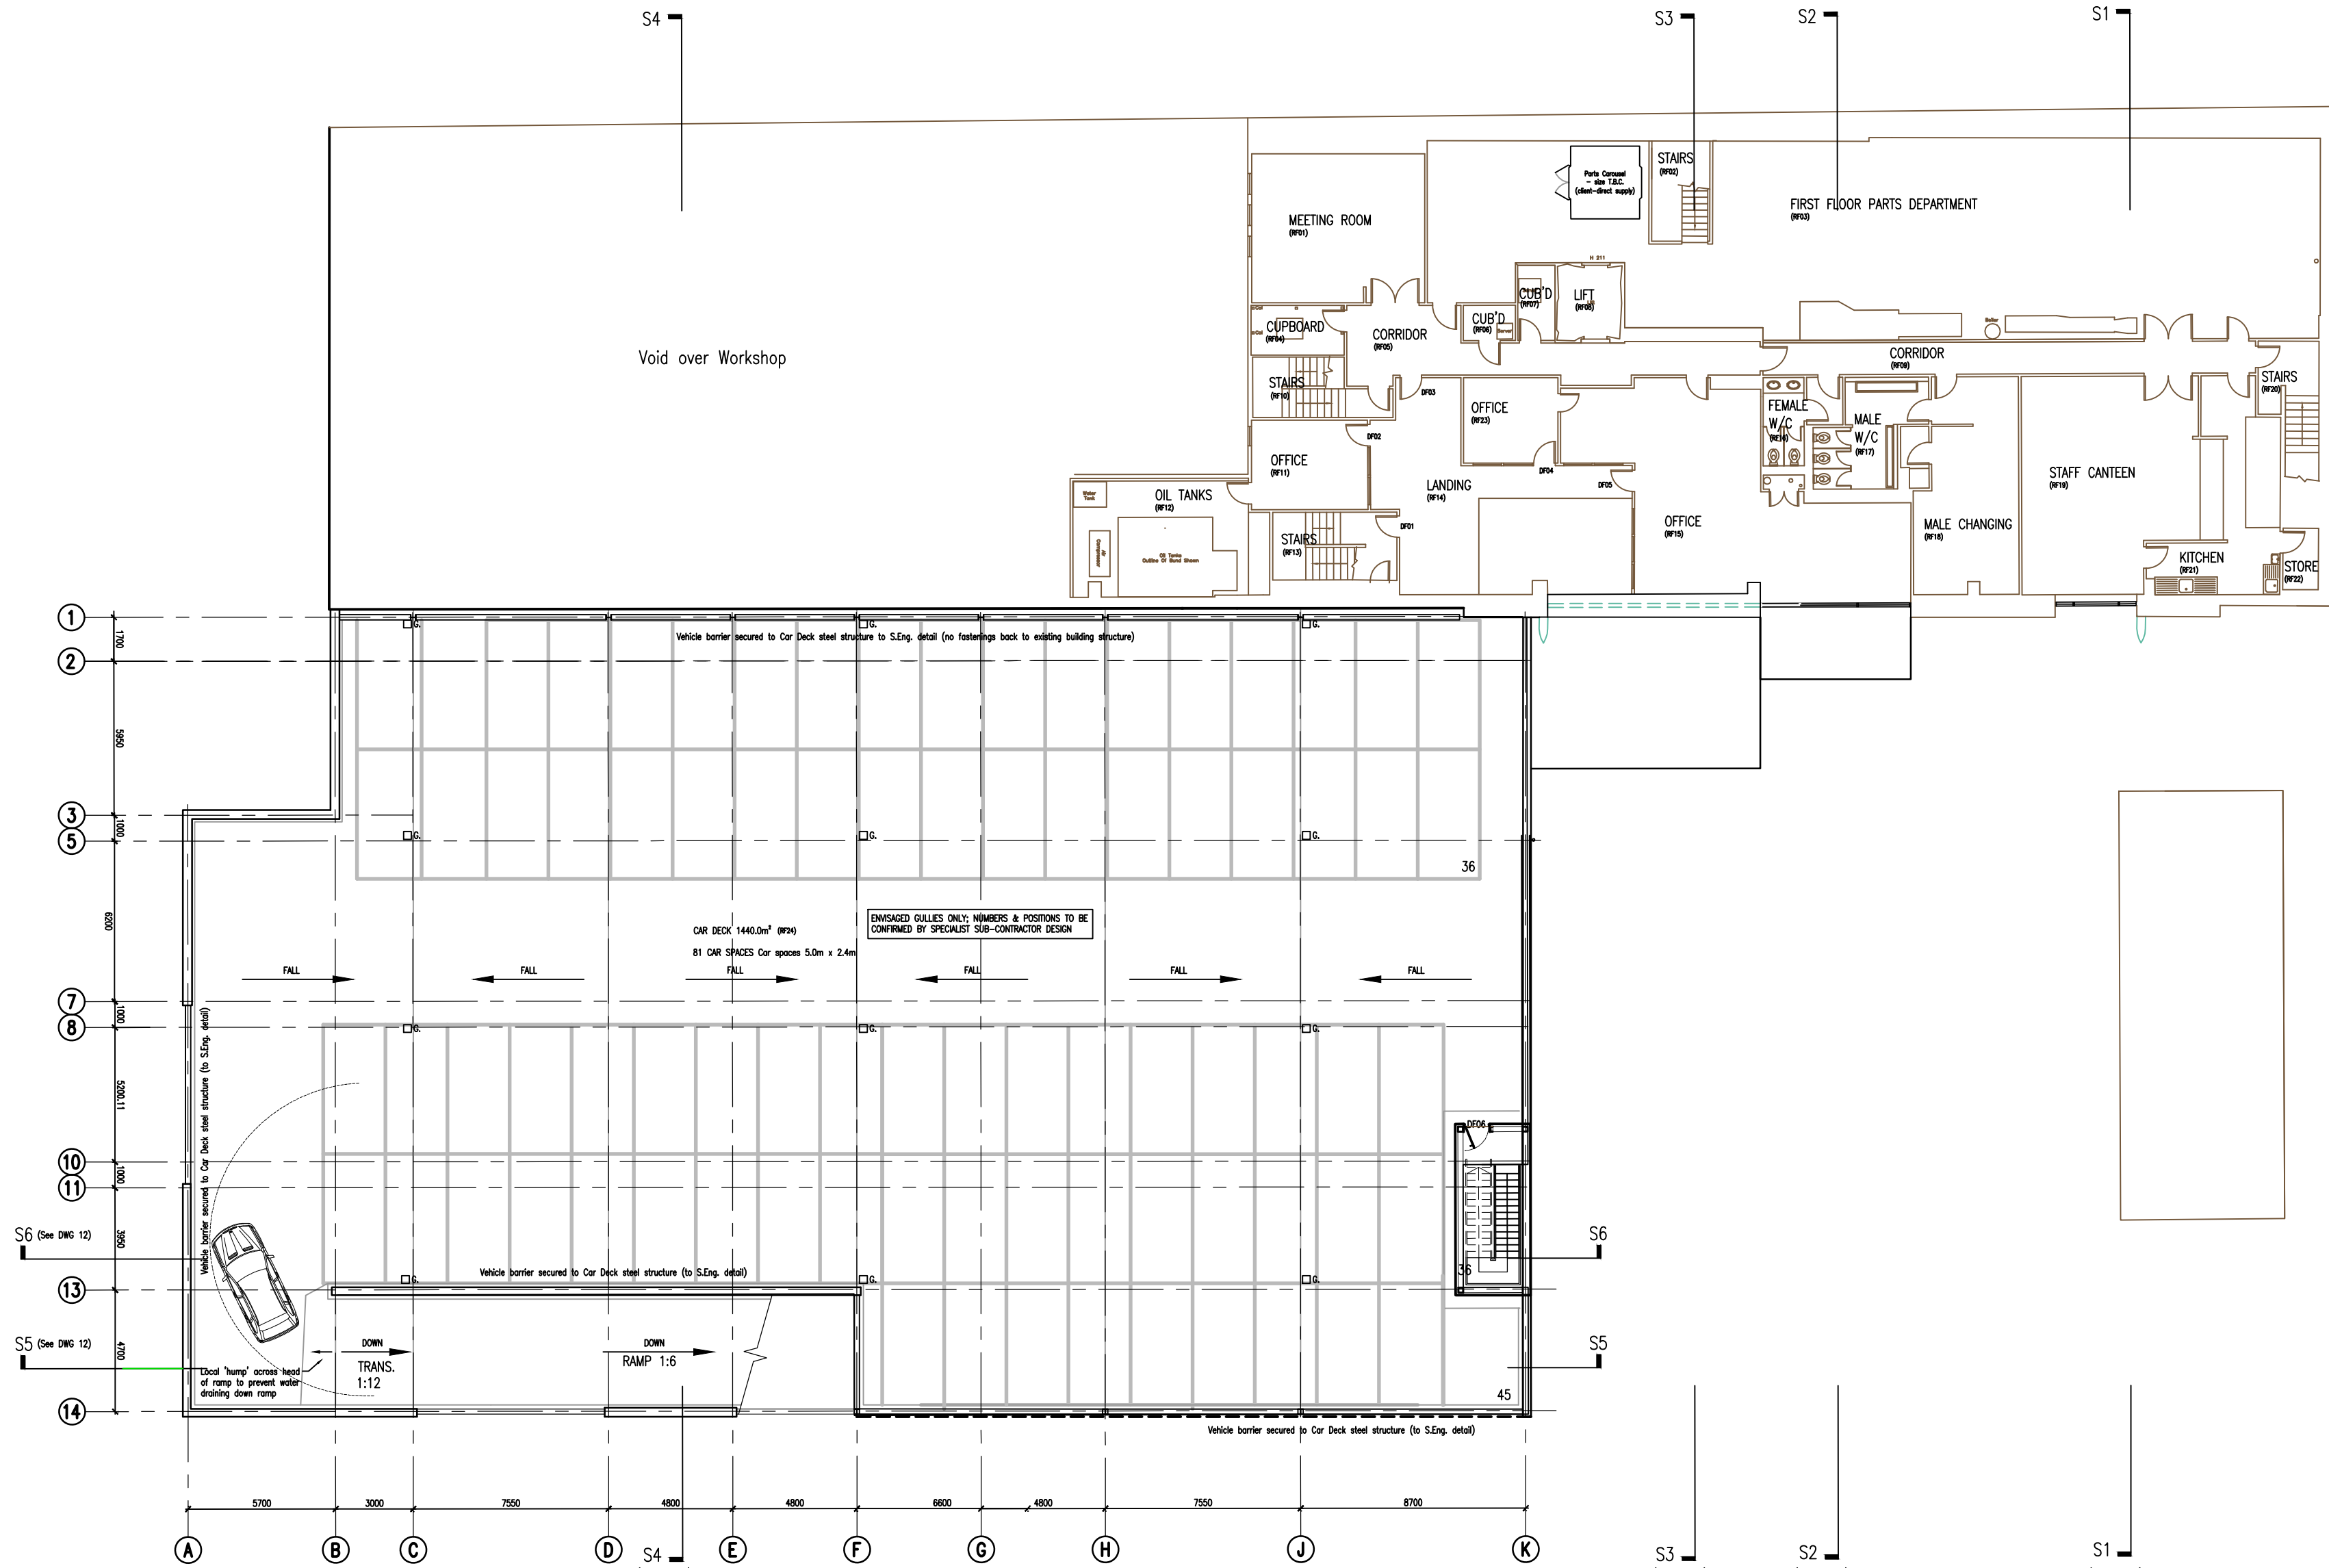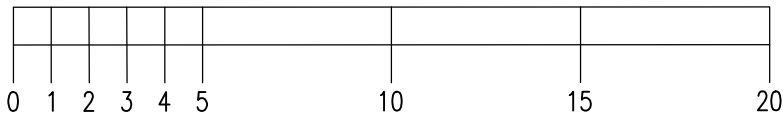

Schedule of Parking

Ground Floor

- 26 Cars under deck
- 39 Bikes under deck
- 11 Customer car spaces in courtyard
- 16 Customer bike spaces in courtyard

First Floor

- 81 Car spaces

Parking Total

- 118 Car park spaces
- 39 Service bike spaces + 16 customer = 55 total